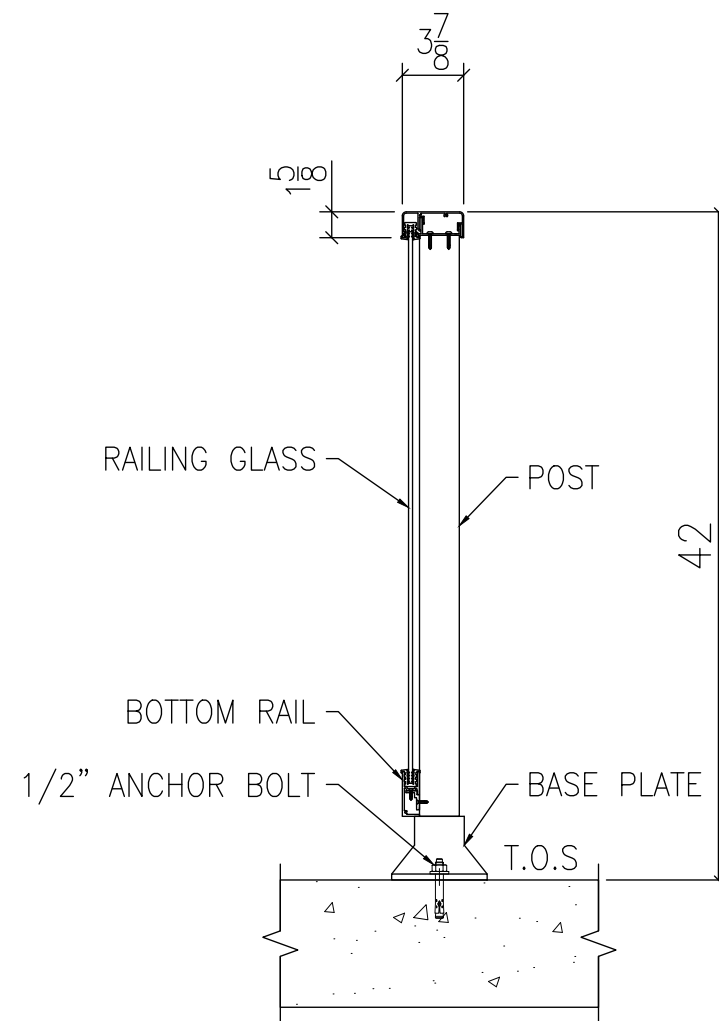
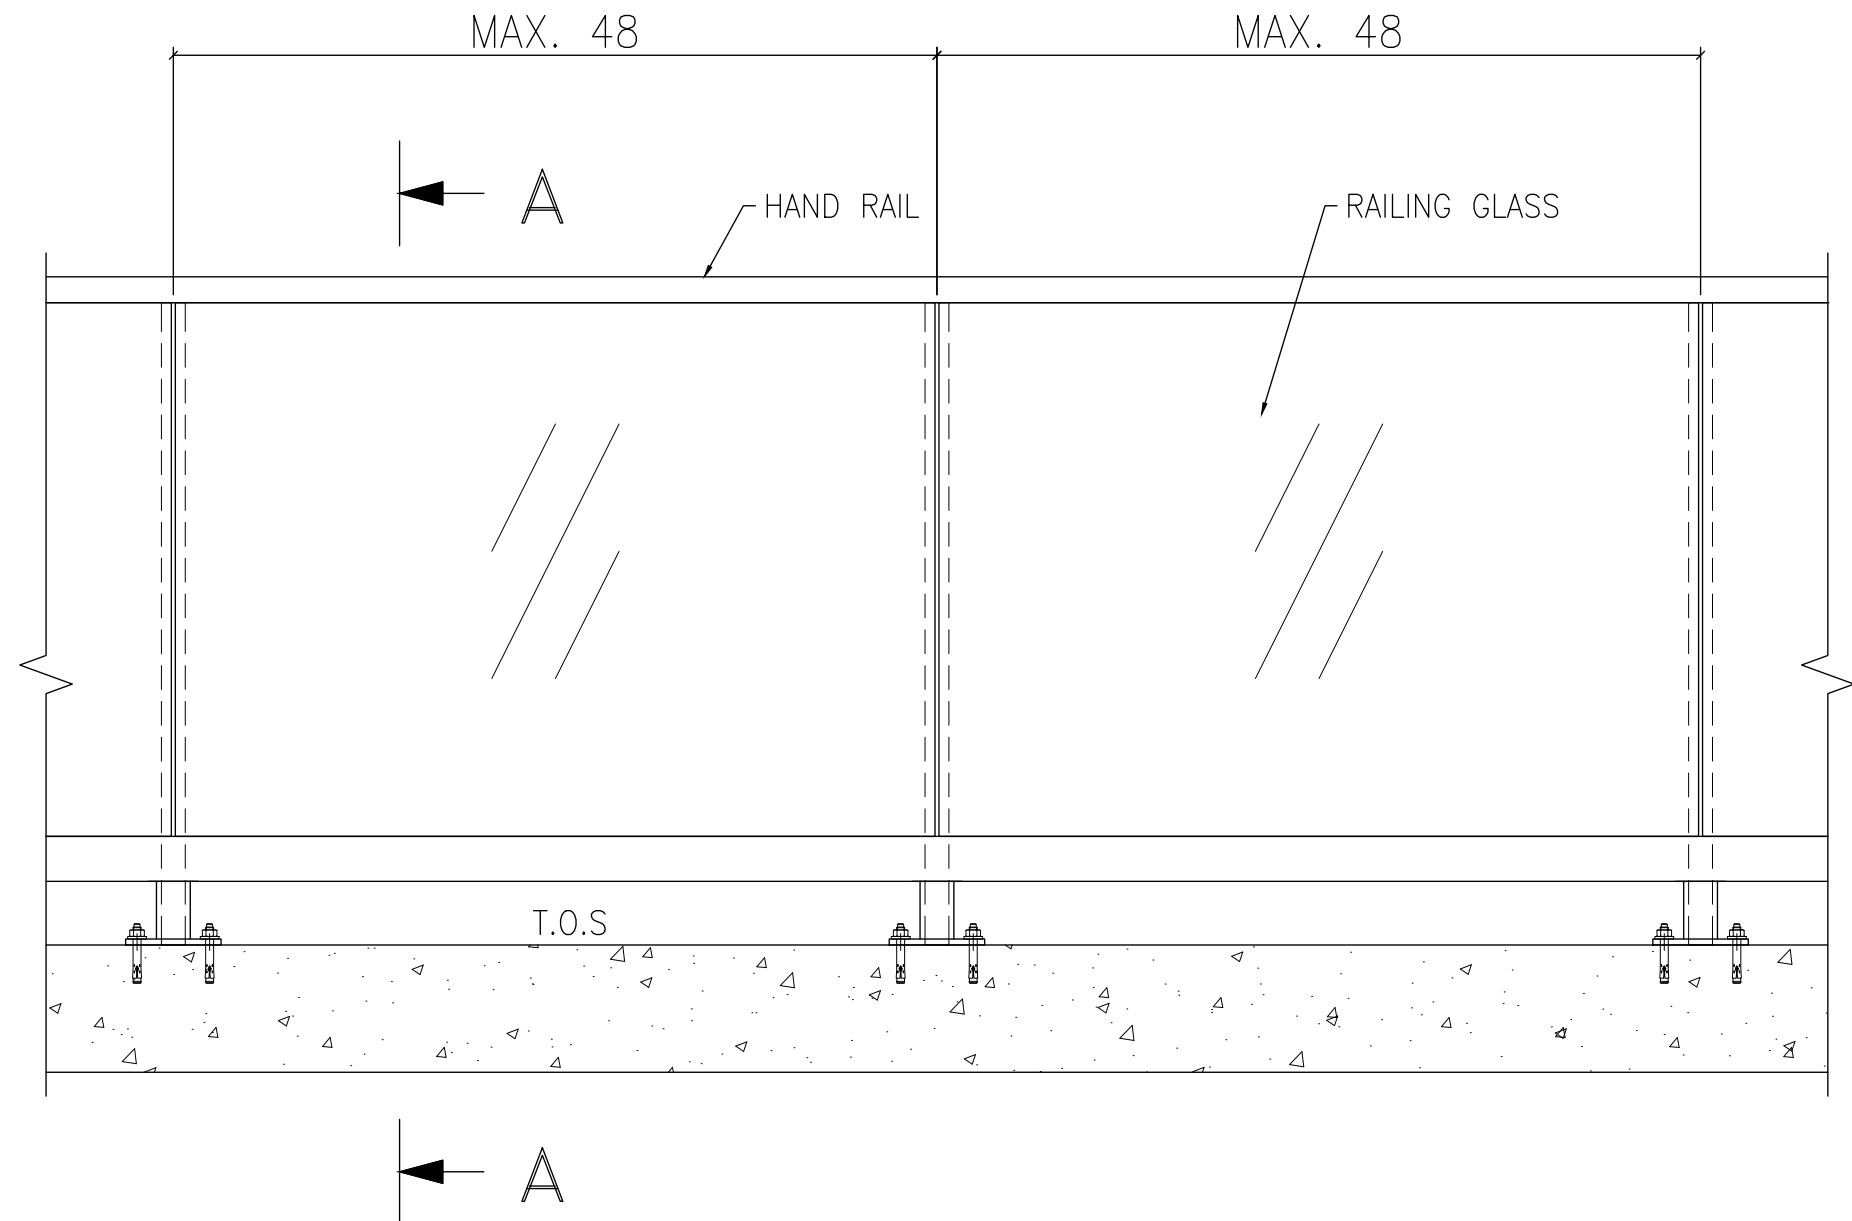




SECTION A-A

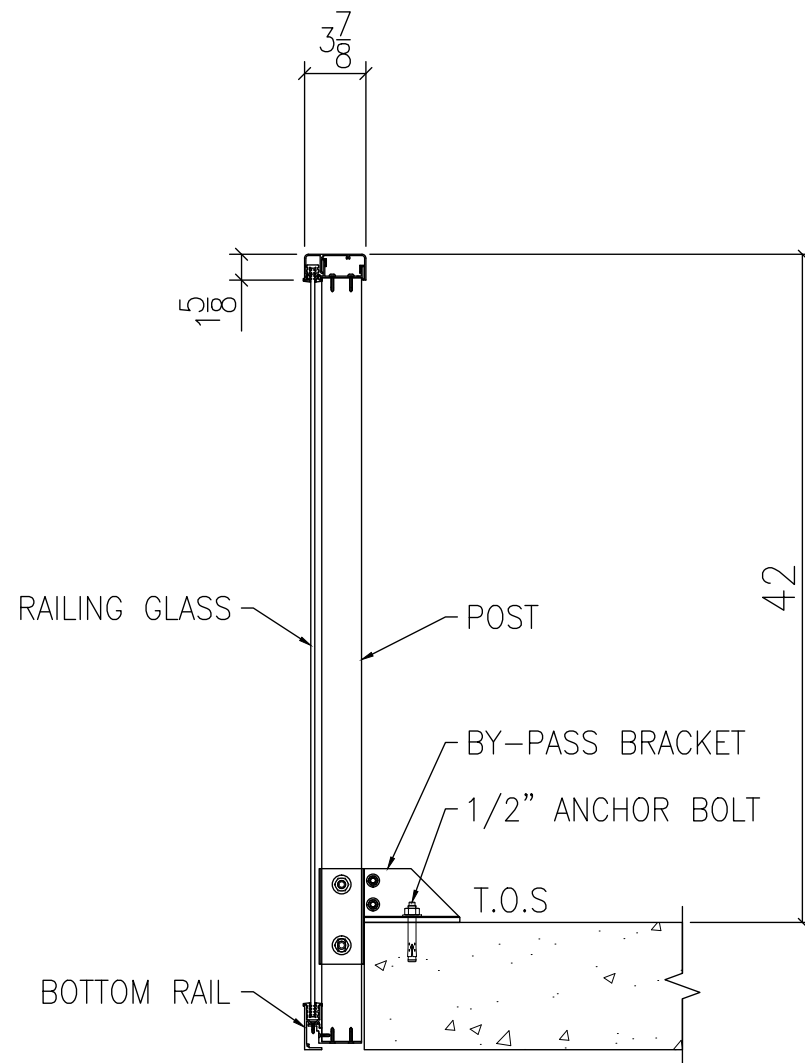


FLOOR MOUNT

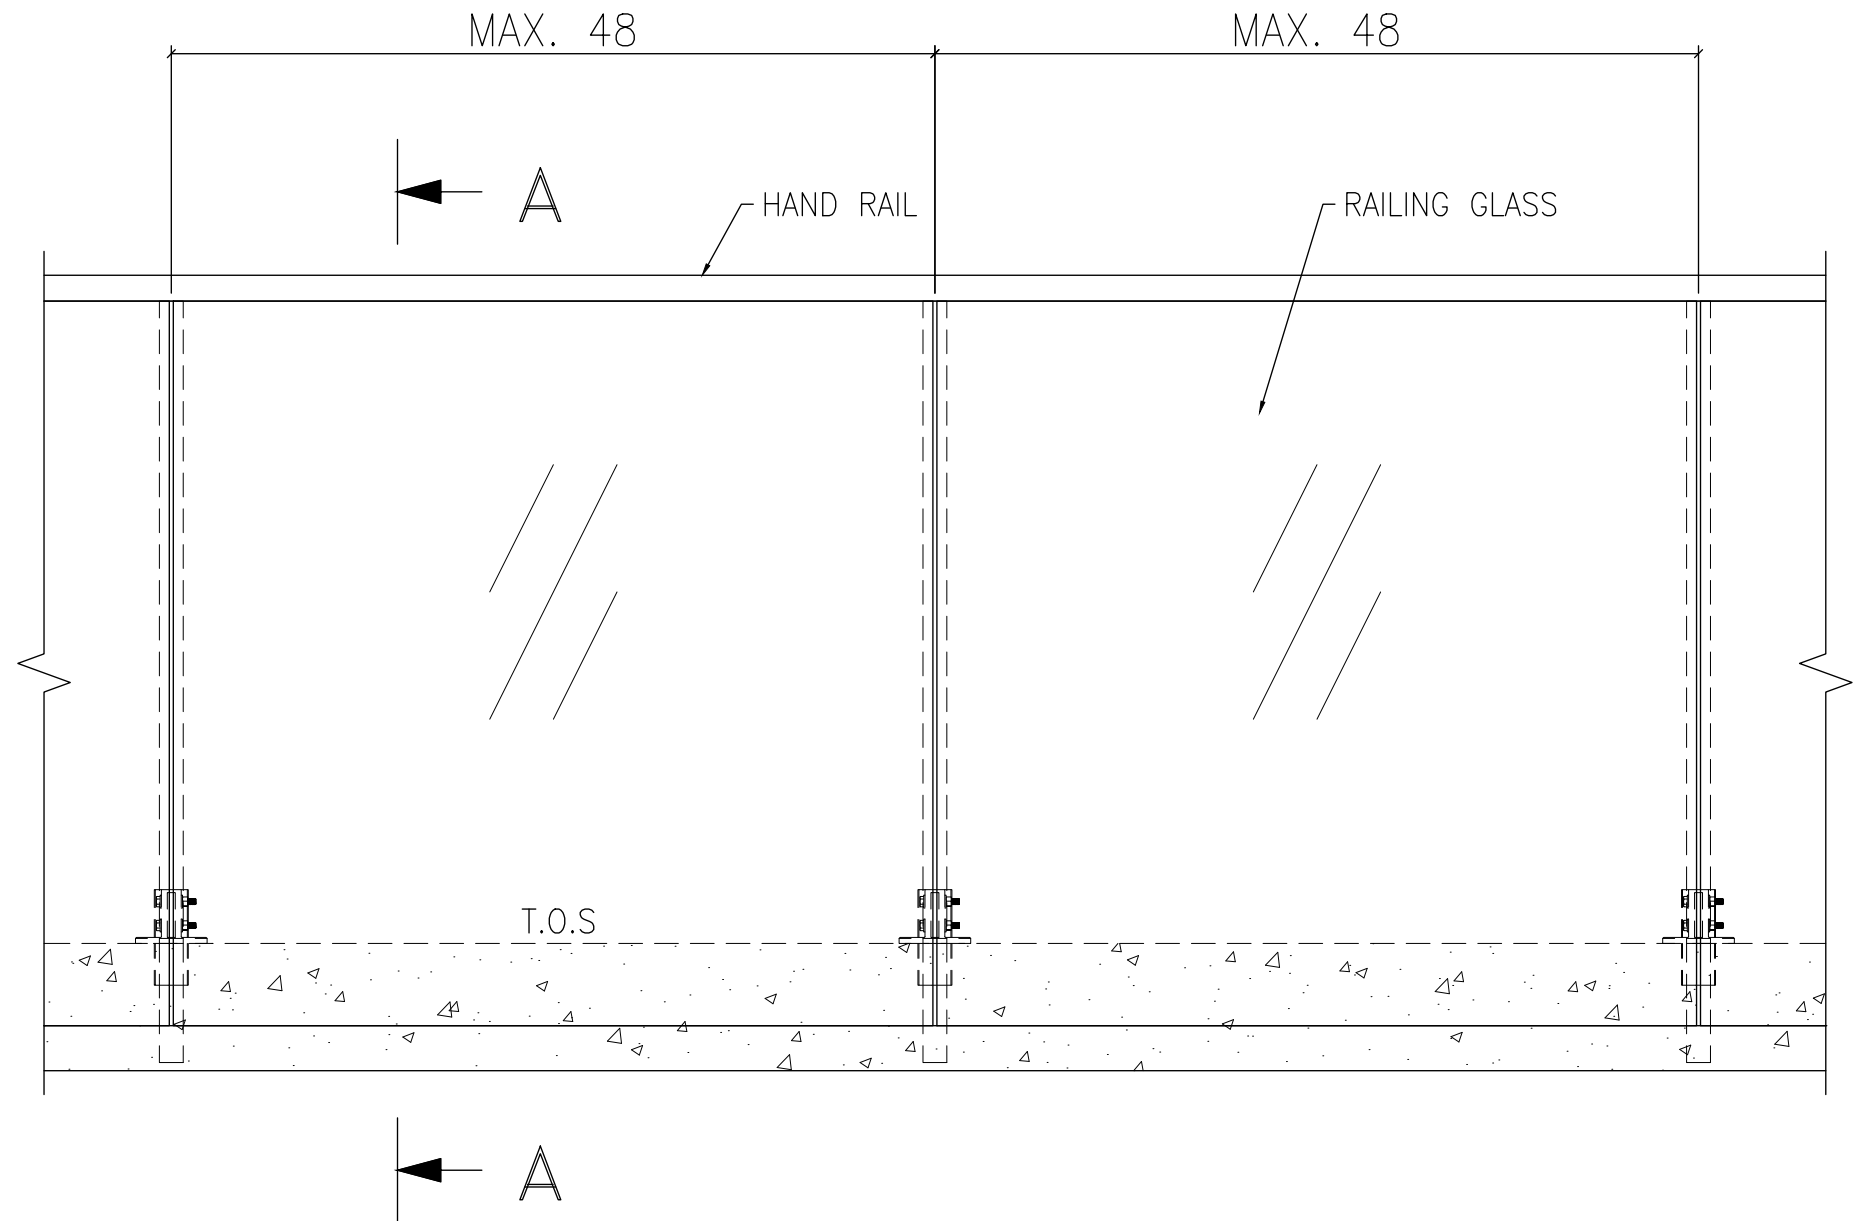


WINDSPEC INC.
 MANUFACTURERS OF HIGH PERFORMANCE 'WINDSPEC' WINDOWS
 ALUMINUM ENTRANCE SYSTEMS AND ARCHITECTURAL PANELS
 1310 CREDITSTONE RD, CONCORD, ONTARIO L4K 5T7
 Telephone (905) 738 -8311 Fax (905) 738 - 6188

**RAILING SYSTEMS
 PROPOSAL**



SECTION A-A

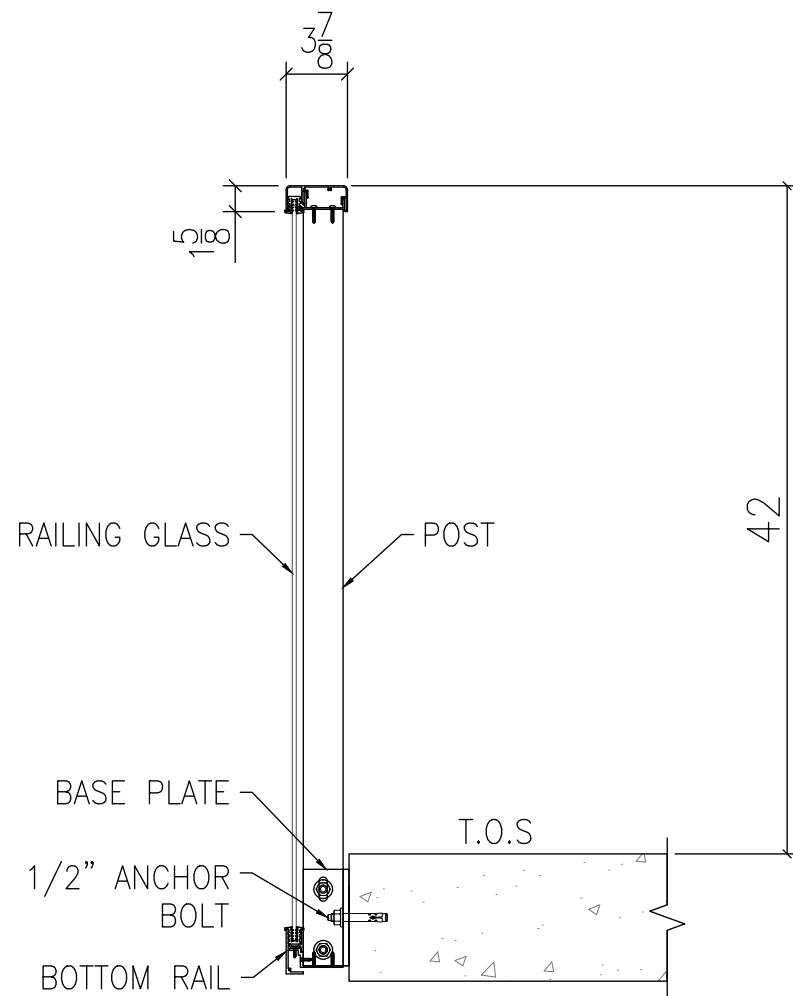


FLOOR MOUNT BY-PASS

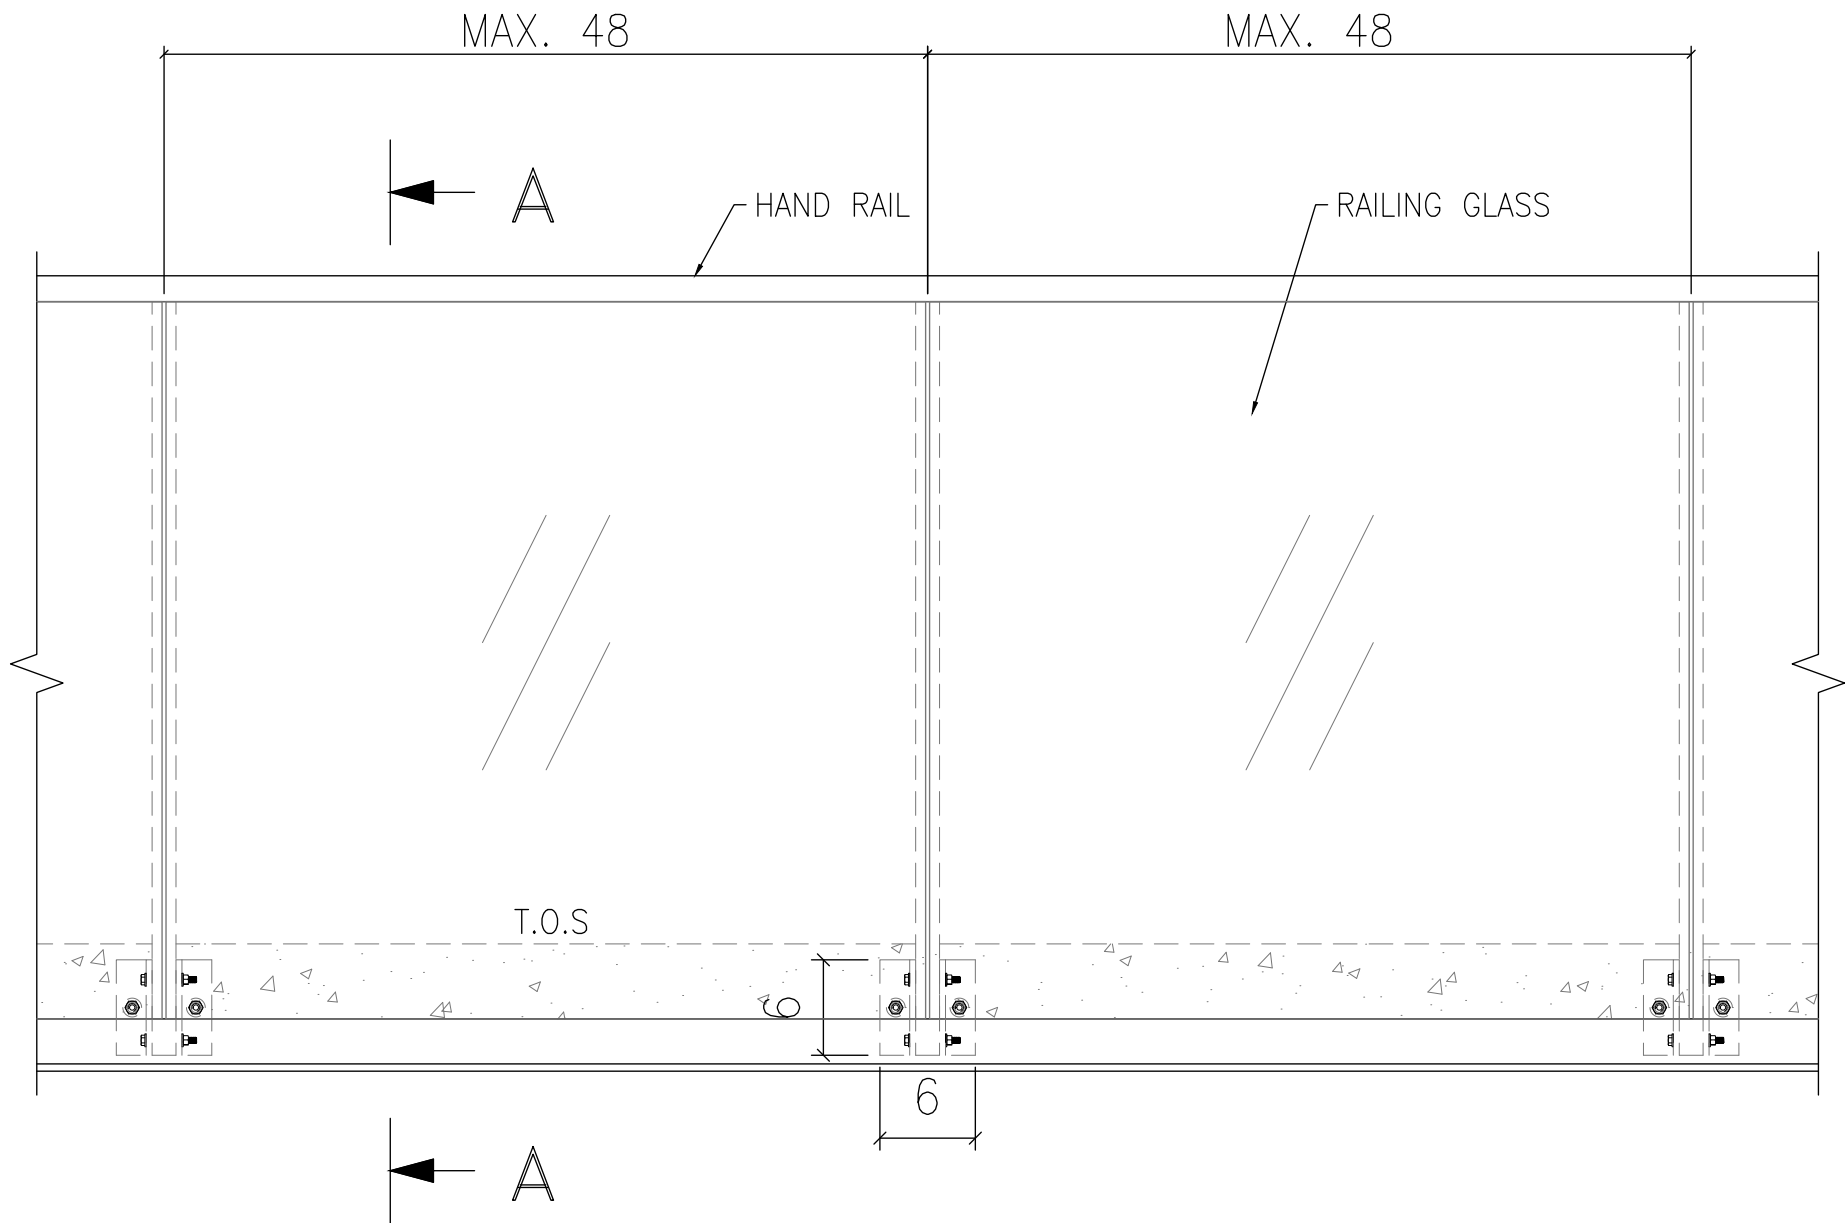


WINDSPEC INC.
 MANUFACTURERS OF HIGH PERFORMANCE 'WINDSPEC' WINDOWS
 ALUMINUM ENTRANCE SYSTEMS AND ARCHITECTURAL PANELS
 1310 CREDITSTONE RD, CONCORD, ONTARIO L4K 5T7
 Telephone (905) 738 - 8311 Fax (905) 738 - 6188

**RAILING SYSTEMS
 PROPOSAL**



SECTION A-A

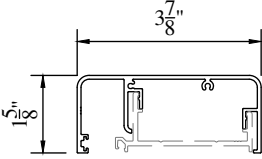
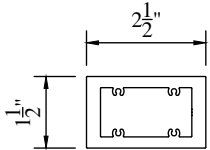
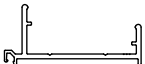
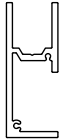
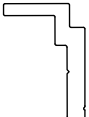
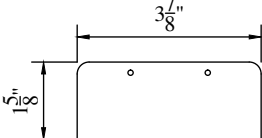


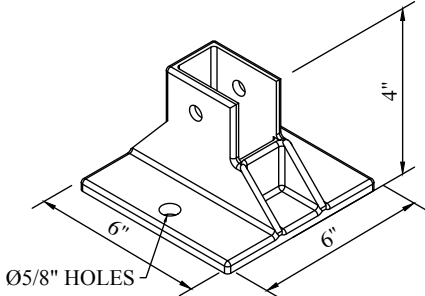
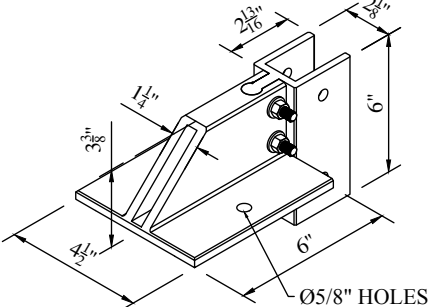
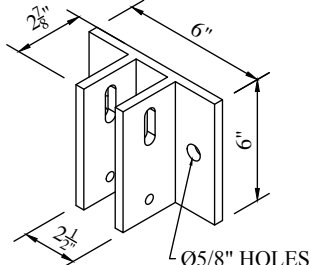
FACE MOUNT



WINDSPEC INC.
 MANUFACTURERS OF HIGH PERFORMANCE 'WINDSPEC' WINDOWS
 ALUMINUM ENTRANCE SYSTEMS AND ARCHITECTURAL PANELS
 1310 CREDITSTONE RD, CONCORD, ONTARIO L4K 5T7
 Telephone (905) 738 - 8311 Fax (905) 738 - 6188

RAILING SYSTEMS PROPOSAL

Part Number	Description	Profile
-	Hand Rail (Type-3) 3 $\frac{7}{8}$ " x 1 $\frac{5}{8}$ "	 SCALE 1:1
-	Post - 2 1 1/2"X2 1/2"	 SCALE 1:1
-	Post Cap / Hand Rail Holder	 SCALE 1:1
C-70009	Bottom Rail Type-2	 SCALE 1:1
H-70005 (pcs.) C-70010 (S/L)	Bottom Rail Holder Type -2 (Cut to 1 1/2" pcs.)	 SCALE 1:1
H-70011 (pcs.) C-70015 (S/L)	Bottom Rail Holder Type -2 (Surface Mount)	 SCALE 2:1
-	Hand Rail End Cap Type-3 (3 $\frac{7}{8}$ " x 1 $\frac{5}{8}$ ")	 SCALE 1:1

Part Number	Description	Profile
H-70009	Floor Mounting - Base Plate Cast 6" x 6" x 4"	 NTS
H-70010	Floor Mounting - By-Pass Bracket (4 $\frac{1}{2}$ " x 6" x 6")	 NTS
H-70004 (Fabricated) C-70006 (S/L)	Face Mounting - Base Plate 6" x 6" x2 7/8"	 NTS

* MATERIAL: ALUMINUM 6063-T6



WINDSPEC INC.
 MANUFACTURERS OF HIGH PERFORMANCE 'WINDSPEC' WINDOWS
 ALUMINUM ENTRANCE SYSTEMS AND ARCHITECTURAL PANELS
 1310 CREDITSTONE RD, CONCORD, ONTARIO L4K 5T7
 Telephone (905) 738 -8311 Fax (905) 738 - 6188

RAILING SYSTEMS
 PROPOSAL