


WINDSPEC INDUSTRIAL SUNSCREEN FOR ARCHITECTS, GLAZERS & GENERAL CONTRACTORS

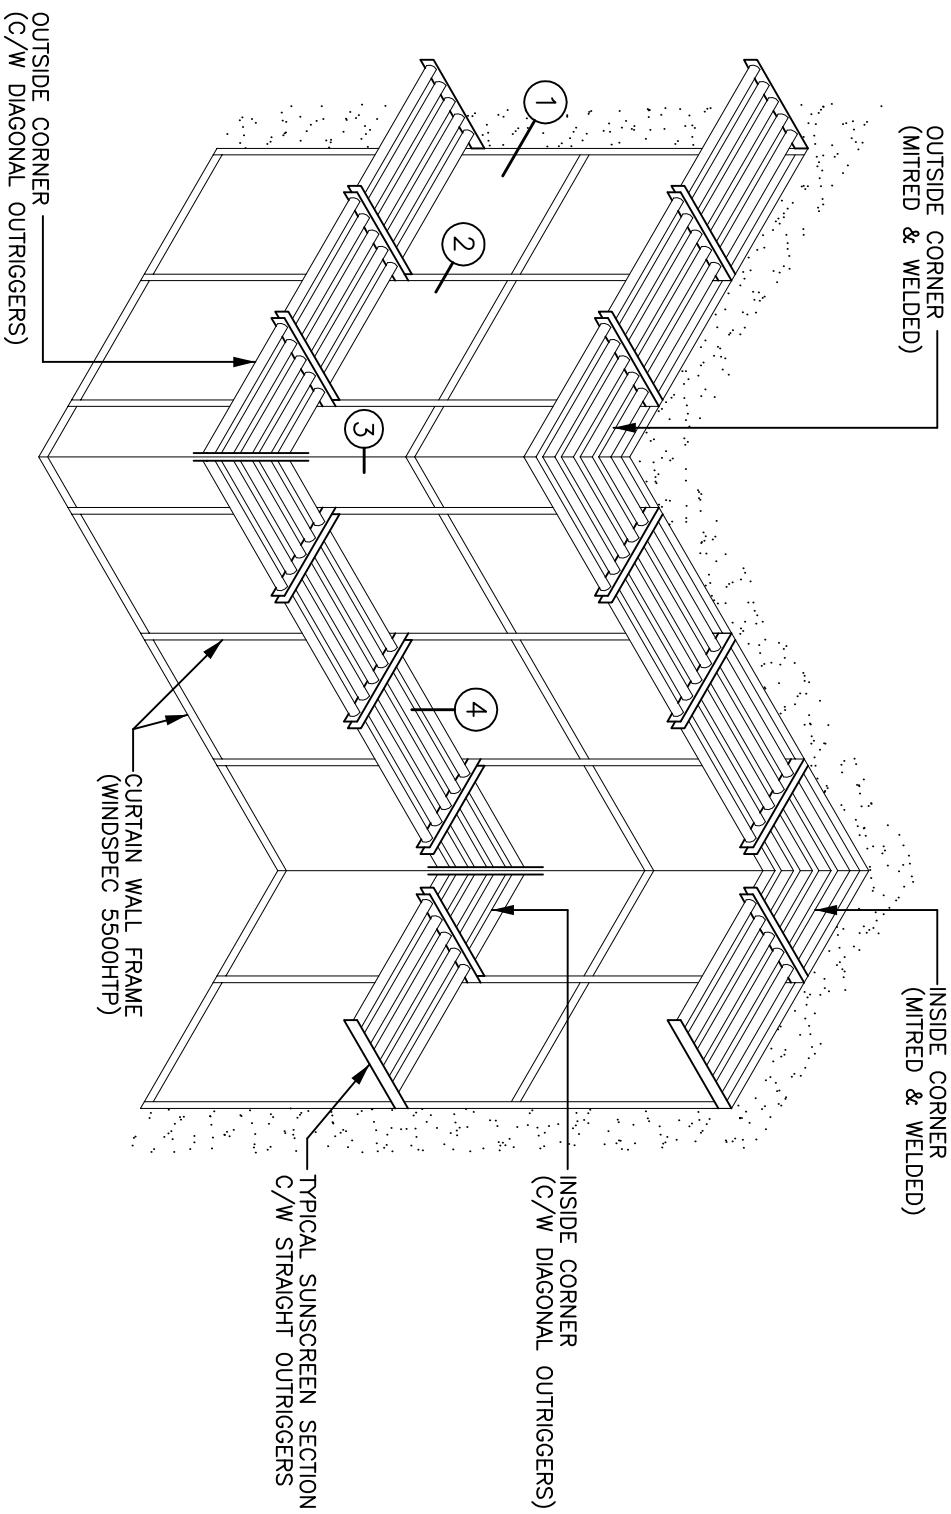

NOTE:

THIS DOCUMENT IS THE PROPERTY OF WINDSPEC inc., AND CONTAINS CONFIDENTIAL PROPRIETARY INFORMATION THAT IS NOT TO BE DISCLOSED TO THIRD PARTIES AND IS NOT TO BE USED WITHOUT APPROVAL FROM WINDSPEC inc. WINDSPEC inc. SHOP DRAWINGS, DETAILS AND CONDITIONS SHOWN HEREON IS OUR INTERPRETATION OF A TYPICAL JOB REQUIREMENTS. IT IS THE CONTRACTORS RESPONSIBILITY FOR VERIFYING AND CHECKING WHETHER FIELD CONDITIONS AND DIMENSIONS ARE IN AGREEMENT WITH SHOP DRAWINGS.

WINDSPEC INC. RESERVES THE RIGHT TO CHANGE ANY DETAILS WITHOUT PRIOR NOTICE IN ORDER TO IMPROVE PRODUCT PERFORMANCE. BUILDING AND SAFETY CODES GOVERNING THE DESIGN AND USE OF THE LISTED PRODUCTS MAY VARY BETWEEN JURISDICTIONS. WINDSPEC INC. CAN RECOMMEND BUT DOES NOT CONTROL THE PRODUCT SELECTION, CONFIGURATION OR APPLICATION AND THEREFORE CANNOT ASSUME ANY RESPONSIBILITY.






WINDSPEC INC.

MANUFACTURERS OF HIGH PERFORMANCE WINDSPEC WINDOWS
ALUMINUM ENTRANCE SYSTEMS AND ARCHITECTURAL PANELS
1310 CREDITSTONE RD, CONCORD, ONTARIO L4K 5T7
Telephone (905) 738-8311 Fax (905) 738-6188

NOVEMBER 2016

ANCHORAGE OPTION #1 BRACKET TO WINDOW CW MULLION BOLTS CONNECTION

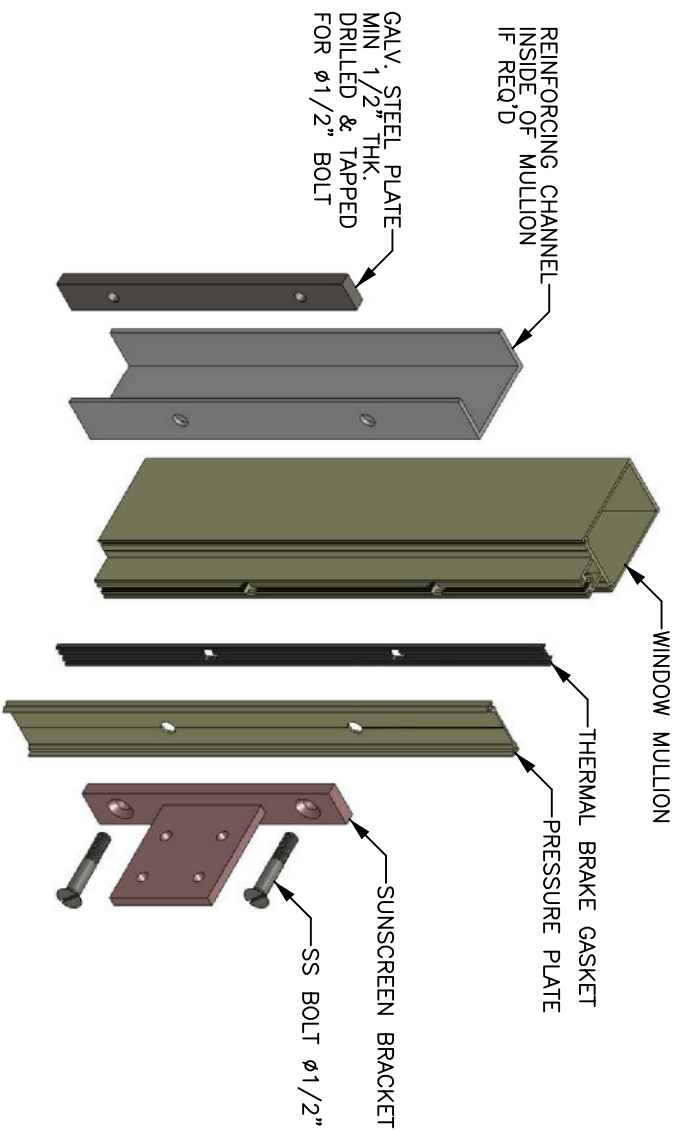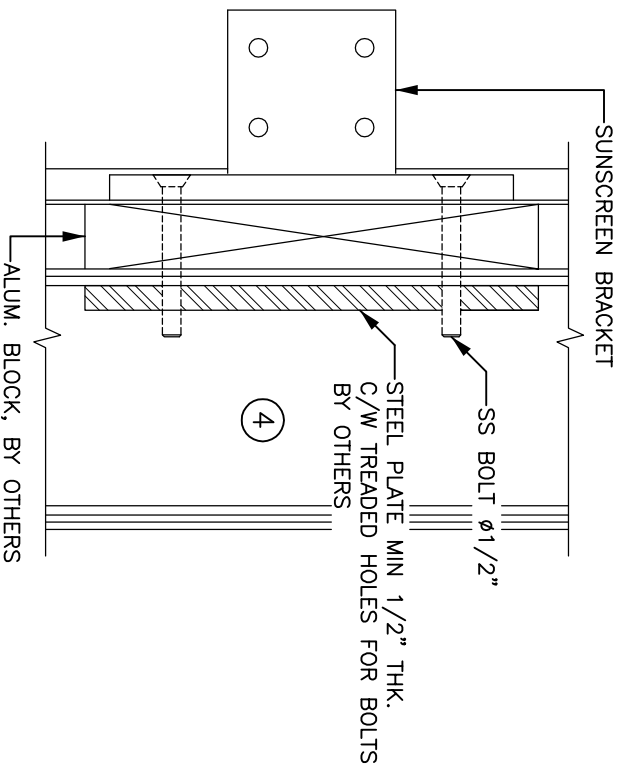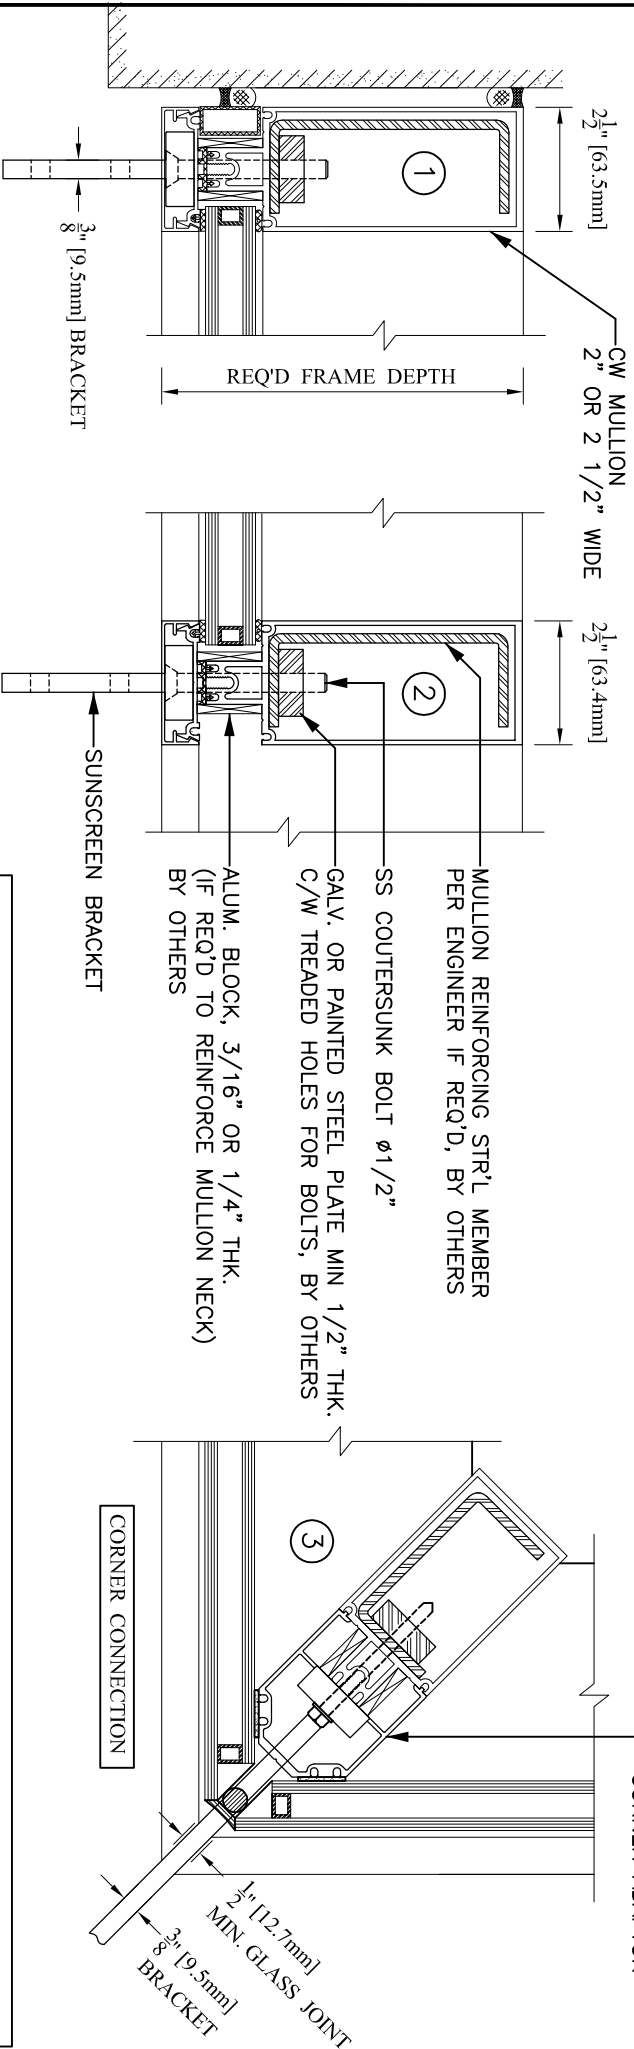



WINDSPEC INC.
MANUFACTURERS OF HIGH PERFORMANCE WINDSPEC WINDOWS
ALUMINUM ENTRANCE SYSTEMS AND ARCHITECTURAL PANELS
1310 CREDITSTONE RD, CONCORD, ONTARIO L4K 5T7
Telephone (905) 738-8311 Fax (905) 738-6188

BRACKET TO MULLION BOLTS CONNECTION ISOMETRIC VIEW

NOVEMBER 2016



ANCHORAGE OPTION #2

BRACKET TO SSG CW MULLION SCREWS CONNECTION

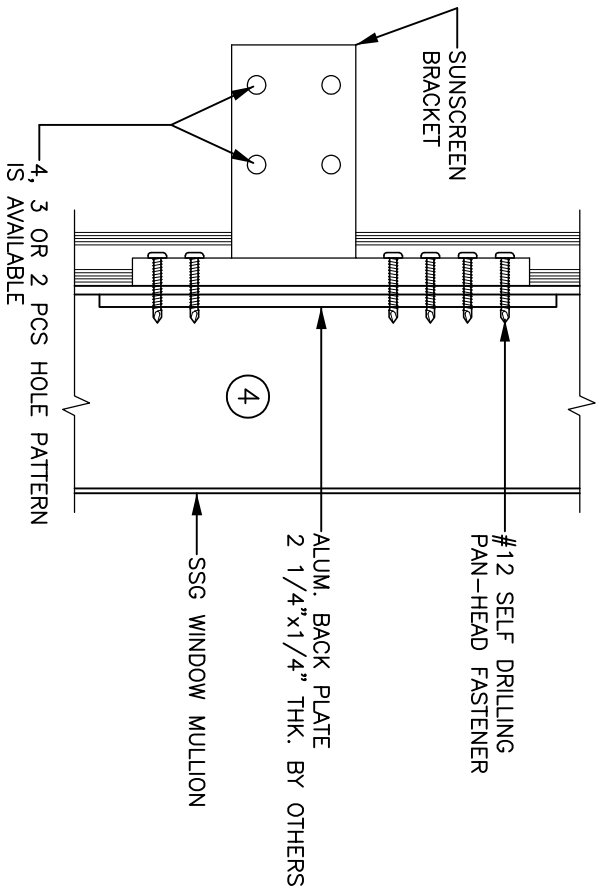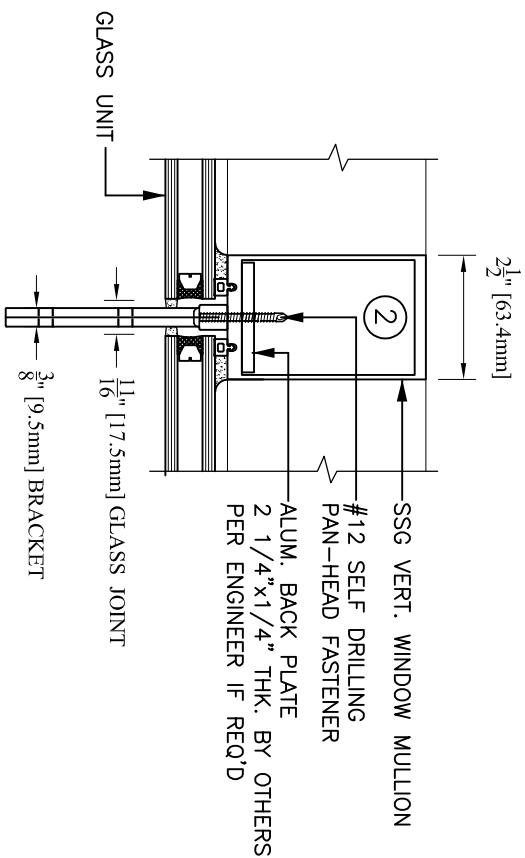

ANCHORAGE OPTION #3

BRACKET TO WINDOW CW MULLION SCREWS CONNECTION

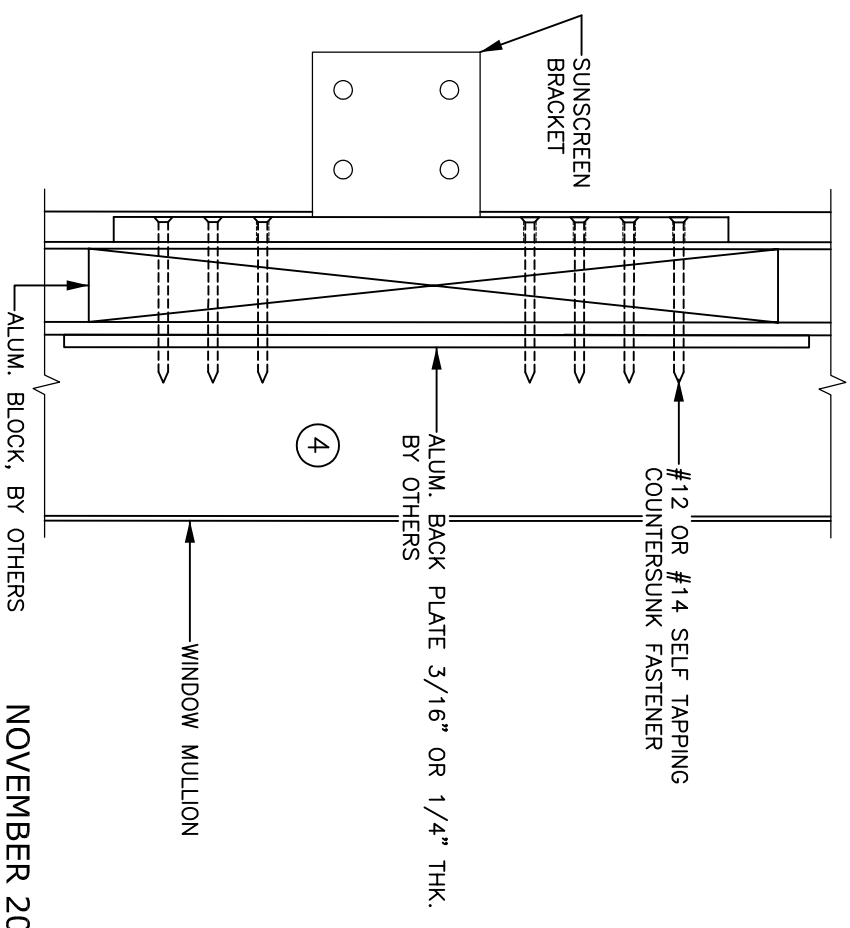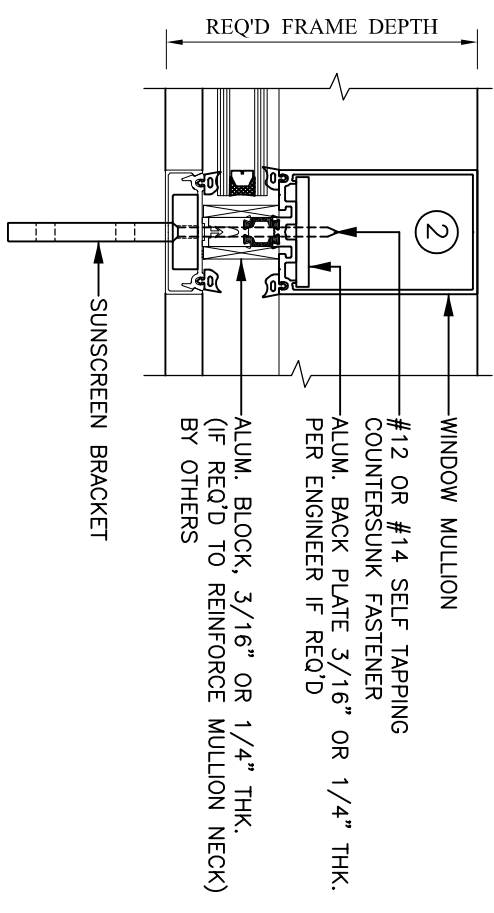


WINDSPEC INC.

MANUFACTURERS OF HIGH PERFORMANCE WINDSPEC WINDOWS
ALUMINUM ENTRANCE SYSTEMS AND ARCHITECTURAL PANELS
1310 CREDITSTONE RD, CONCORD, ONTARIO L4K 5T7
Telephone (905) 738-8311 Fax (905) 738-6188


WALL BRACKET CONNECTION #1

SUNSHADE BRACKET/PLATE WELDED TO VERTICAL STR'L STEEL

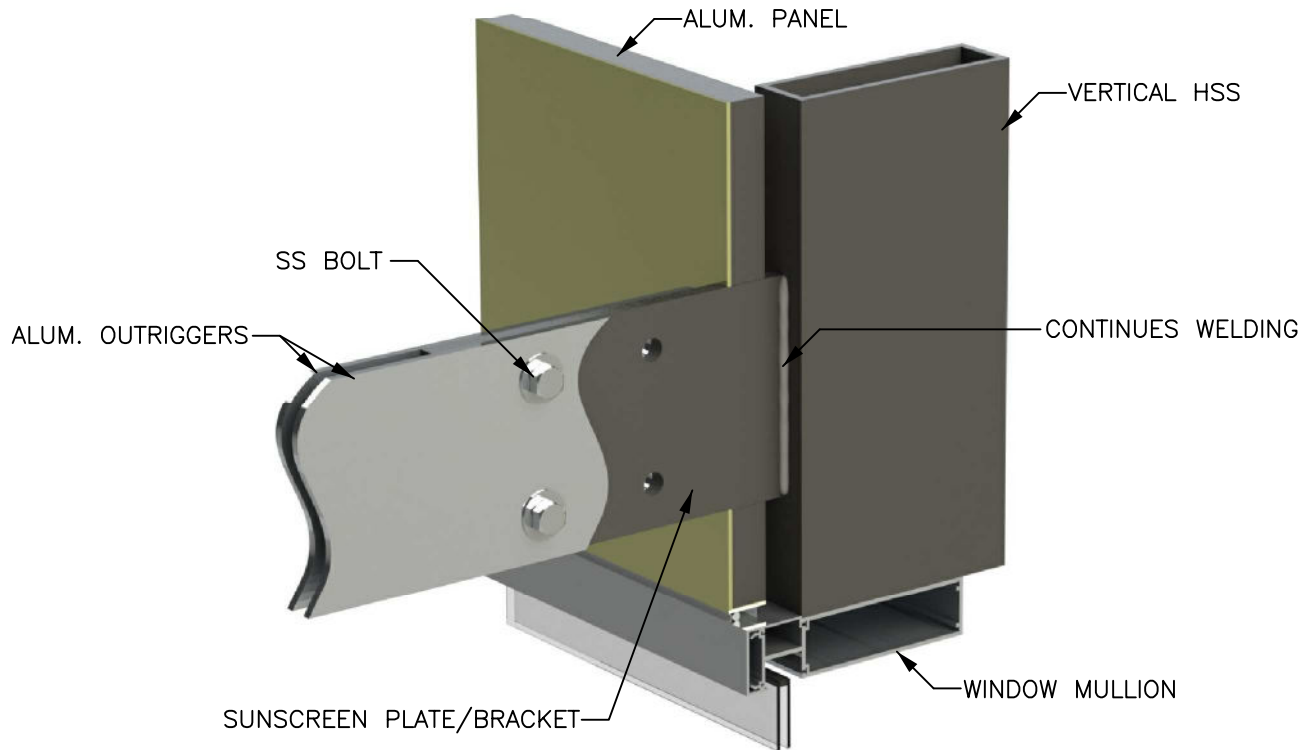

WALL BRACKET CONNECTION #2

SUNSHADE BRACKET FIXED TO CONCRETE LINTEL/BLOCK

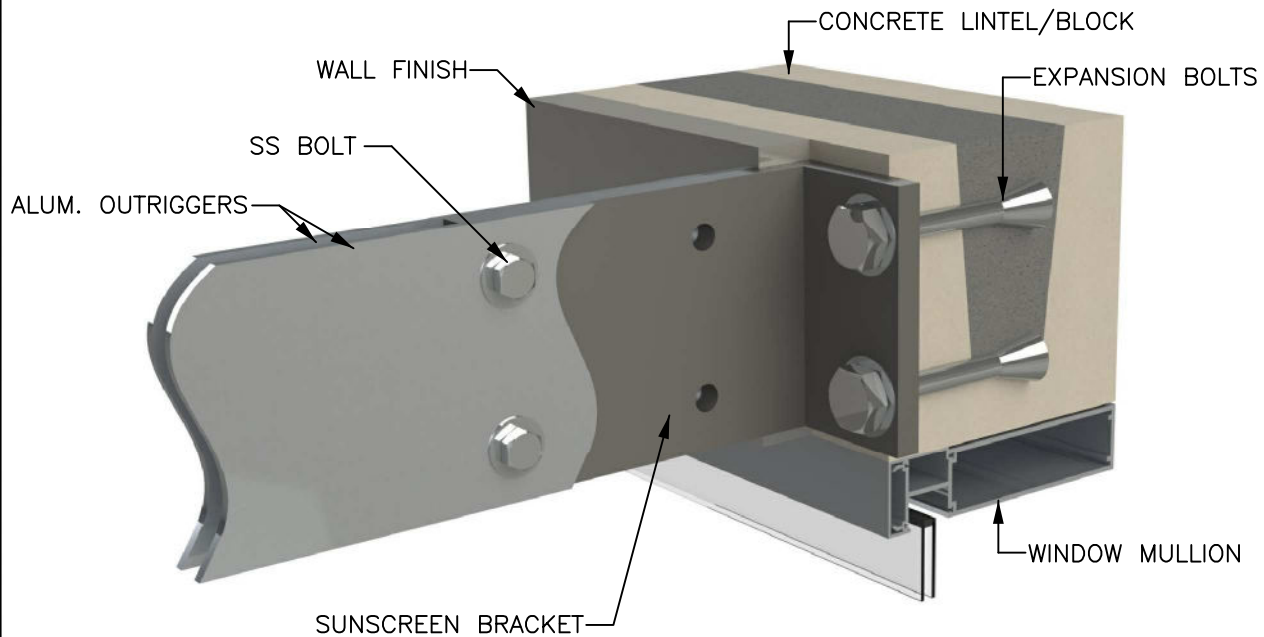


WINDSPEC INC.
 MANUFACTURERS OF HIGH PERFORMANCE 'WINDSPEC' WINDOWS
 ALUMINUM ENTRANCE SYSTEMS AND ARCHITECTURAL PANELS
 1310 CREDITSTONE RD, CONCORD, ONTARIO L4K 5T7
 Telephone (905) 738 -8311 Fax (905) 738 - 6188

NOVEMBER 2016


WALL BRACKET CONNECTION #3

SUNSHADE BRACKET FIXED TO HORIZONTAL STR'L BEAM

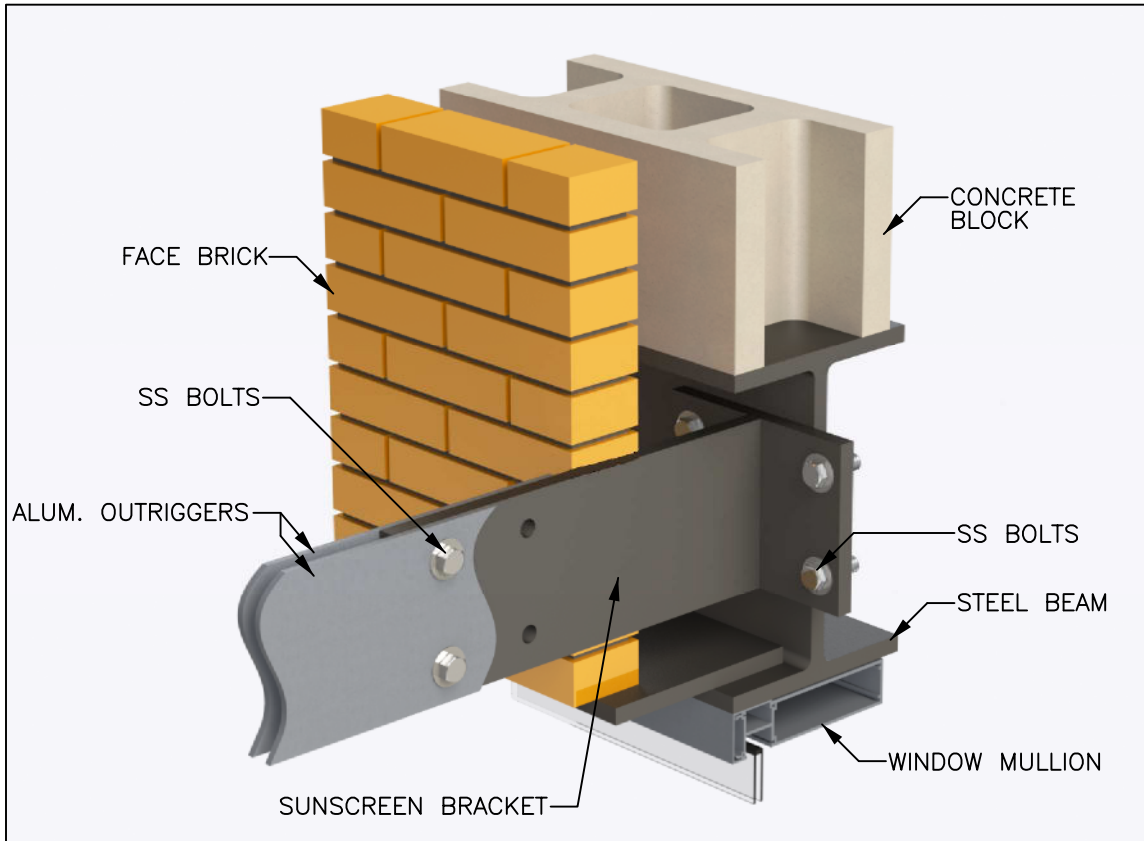

WALL BRACKET CONNECTION #4

SUNSHADE BRACKET FIXED TO CONCRETE BLOCK WALL

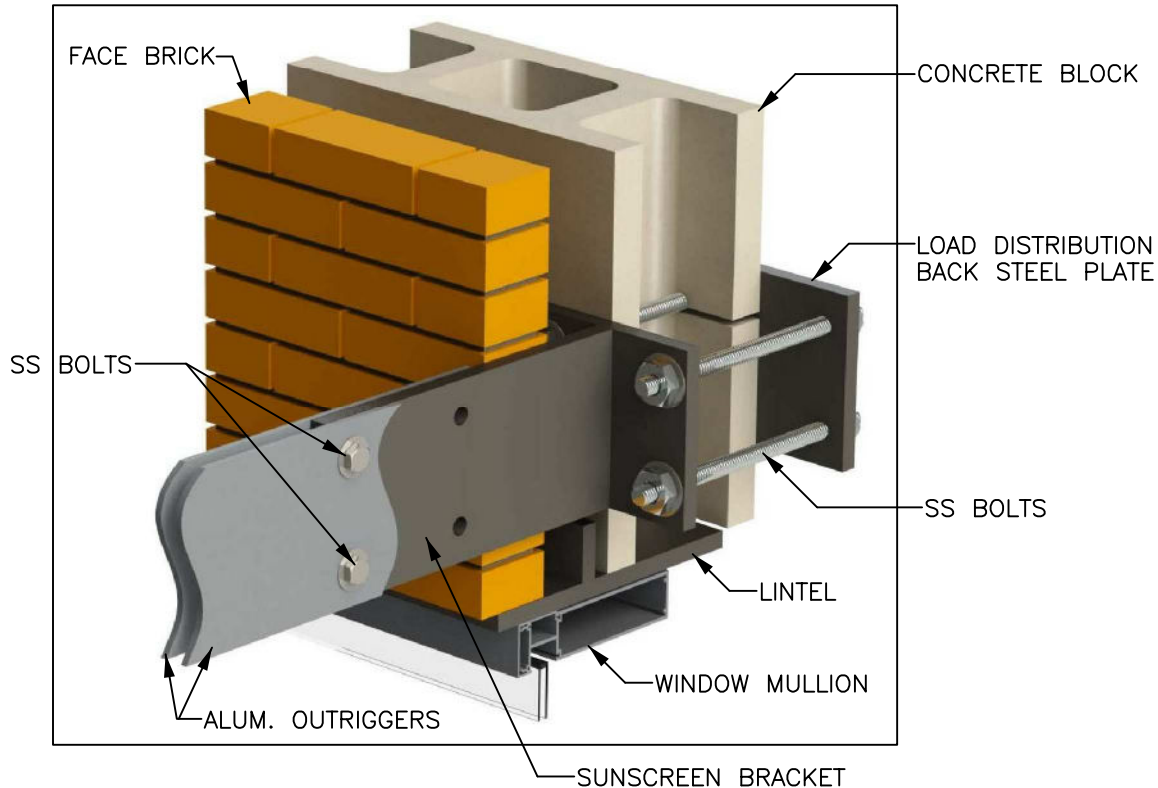


WINDSPEC INC.
 MANUFACTURERS OF HIGH PERFORMANCE 'WINDSPEC' WINDOWS
 ALUMINUM ENTRANCE SYSTEMS AND ARCHITECTURAL PANELS
 1310 CREDITSTONE RD, CONCORD, ONTARIO L4K 5T7
 Telephone (905) 738 -8311 Fax (905) 738 - 6188

NOVEMBER 2016

WALL BRACKET CONNECTION #5

SUNSHADE BRACKET/PLATE WELDED TO VERTICAL STR'L STEEL

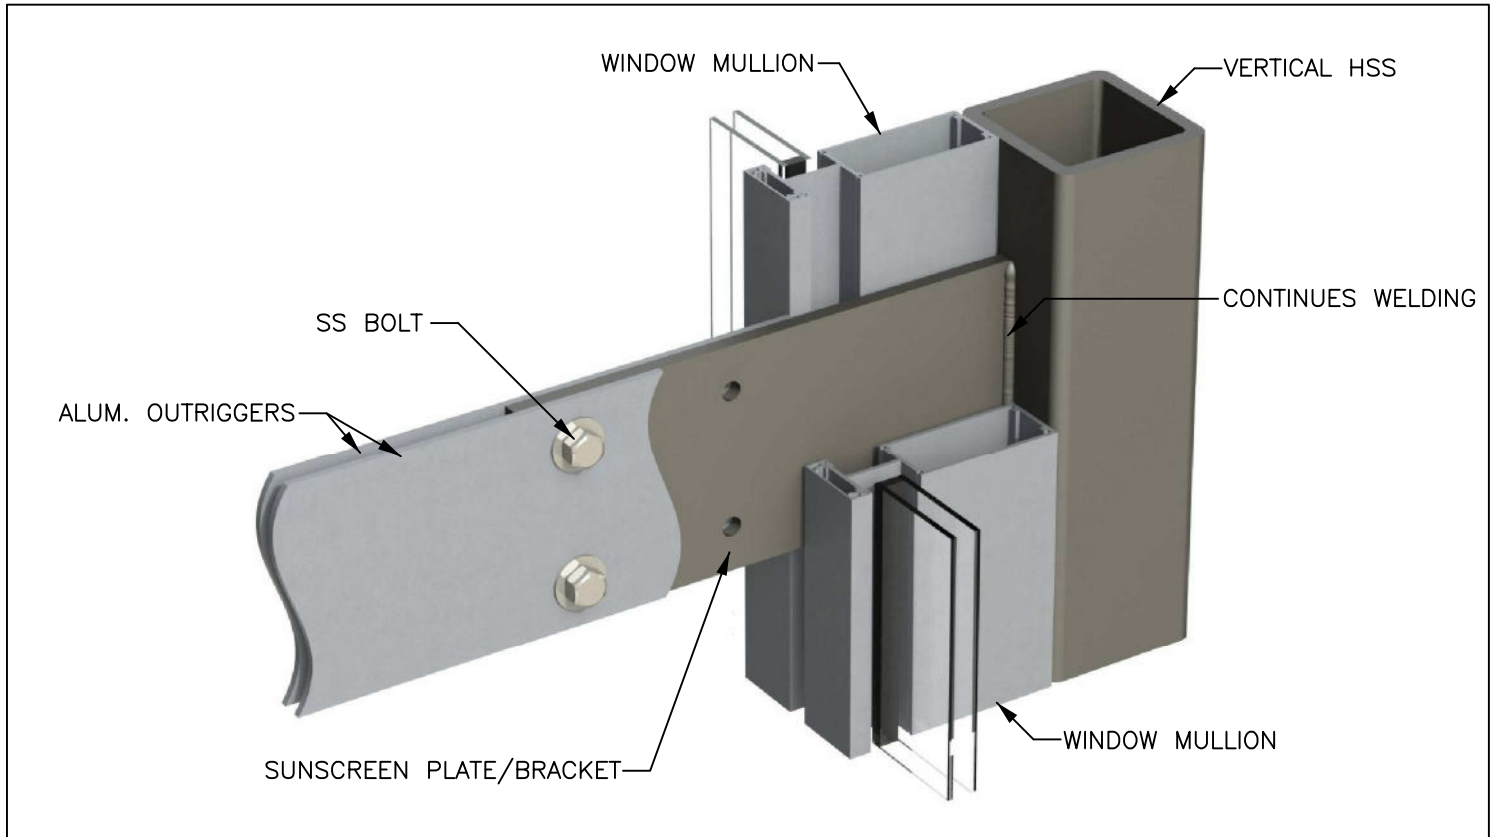

WALL BRACKET CONNECTION #6

LEFT EMPTY FOR FUTURE CONSIDERATIONS




WINDSPEC INC.
 MANUFACTURERS OF HIGH PERFORMANCE 'WINDSPEC' WINDOWS
 ALUMINUM ENTRANCE SYSTEMS AND ARCHITECTURAL PANELS
 1310 CREDITSTONE RD, CONCORD, ONTARIO L4K 5T7
 Telephone (905) 738 -8311 Fax (905) 738 - 6188


NOVEMBER 2016

CW BRACKET CONNECTION

OUTRIGGER CONNECTION TO TYPICAL CW SUNSHADE BRACKET

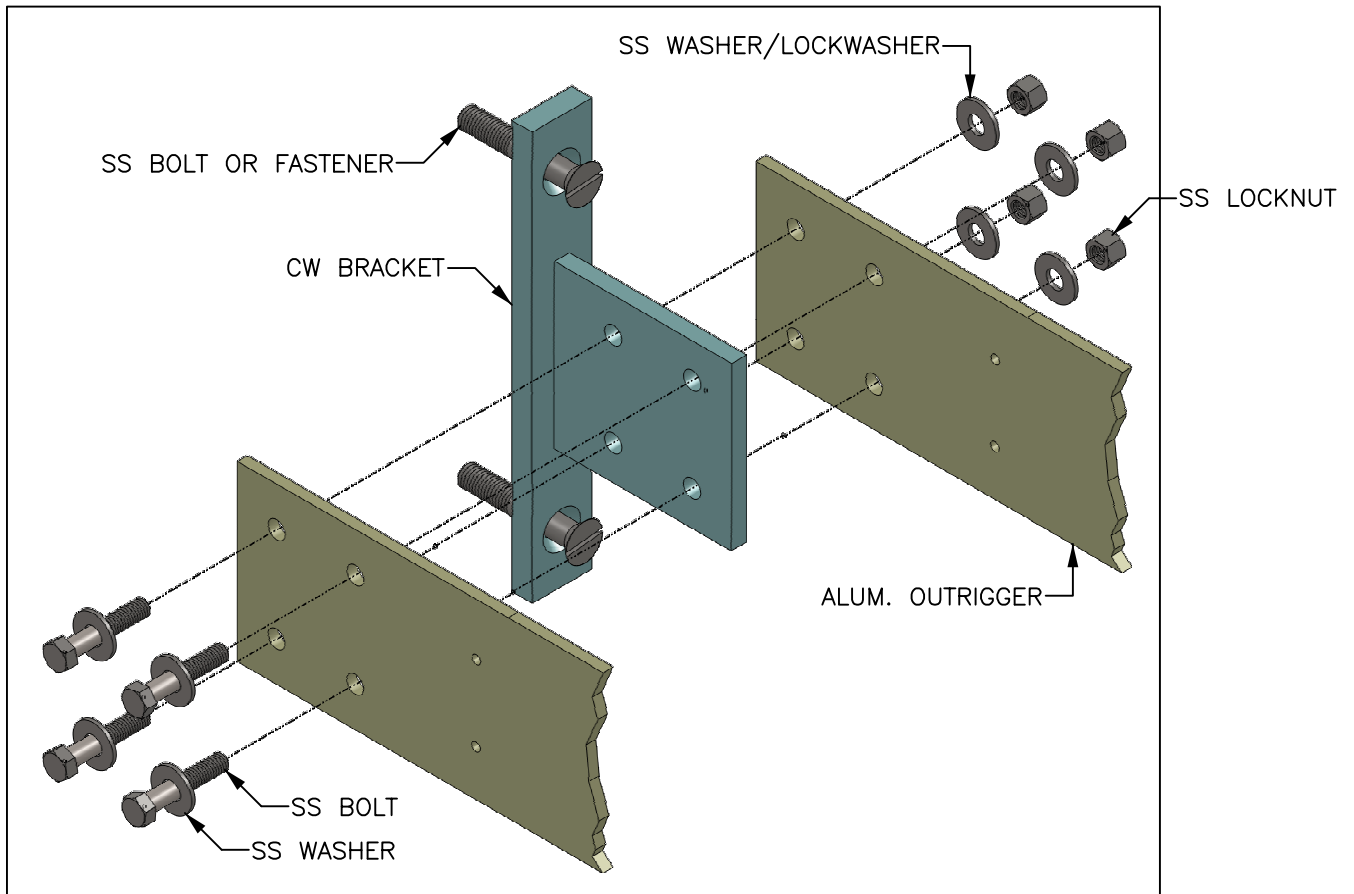

OUTRIGGER TO BRACKET CONNECTION EXPLODED ISOMETRIC VIEW

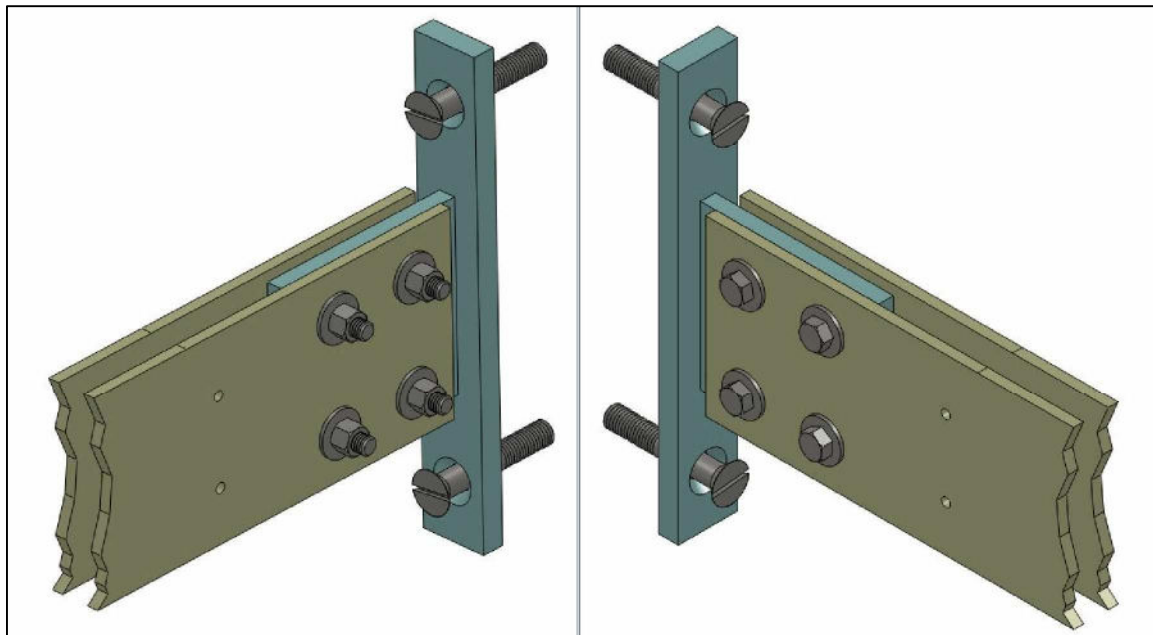

OUTRIGGER TO BRACKET CONNECTION FULLY ASSEMBLED ISOMETRIC VIEW




WINDSPEC


MANUFACTURERS OF HIGH PERFORMANCE 'WINDSPEC' WINDOWS
ALUMINUM ENTRANCE SYSTEMS AND ARCHITECTURAL PANELS
1310 CREDITSTONE RD, CONCORD, ONTARIO L4K 5T7
Telephone (905) 738 -8311 Fax (905) 738 - 6188

NOVEMBER 2016


SUNSCREEN TYPICAL OUTSIDE CORNER OPTIONS

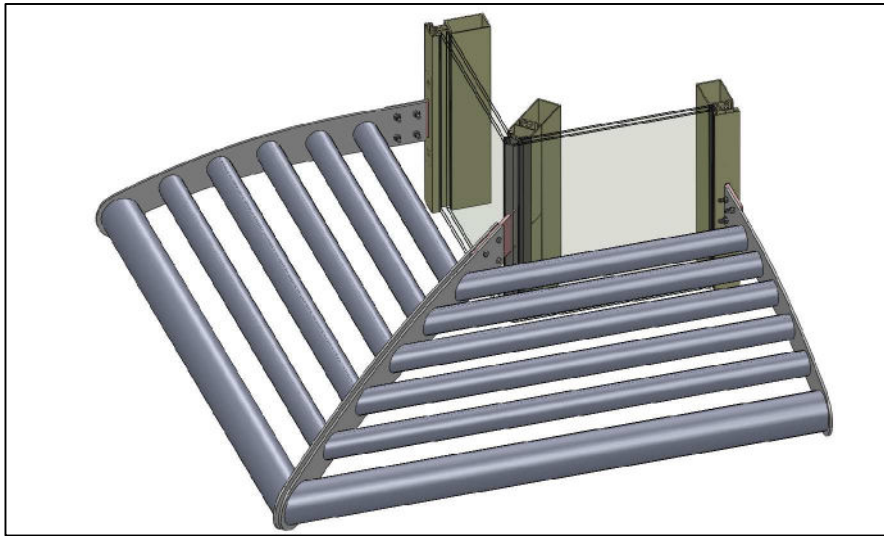

OUTSIDE CORNER
(C/W DIAGONAL OUTRIGGERS)











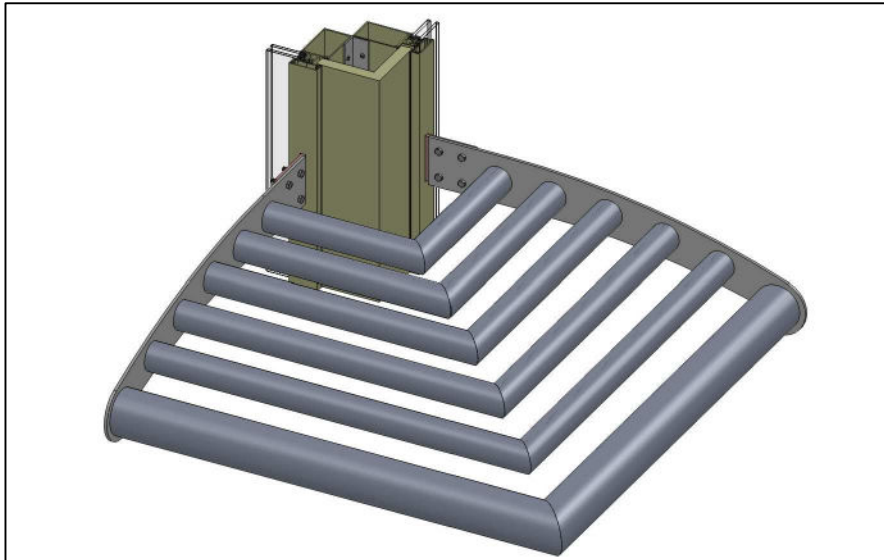


OUTSIDE CORNER
(MITRED & WELDED BLADES)










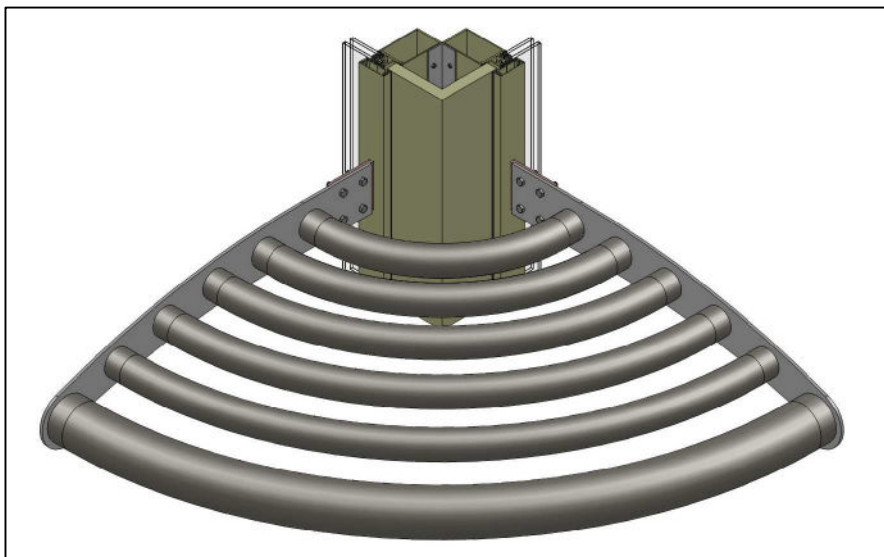


OUTSIDE CORNER
(RADIUSSED/CURVED BLADES)

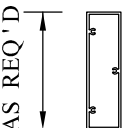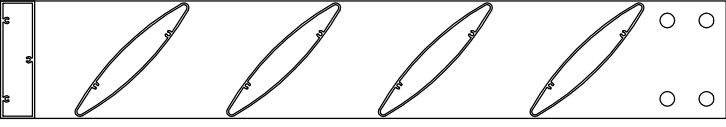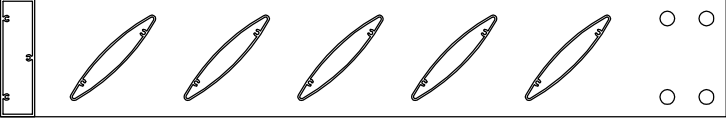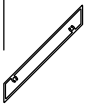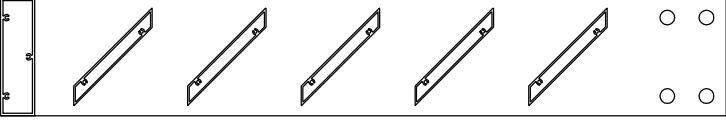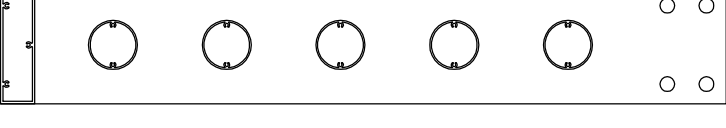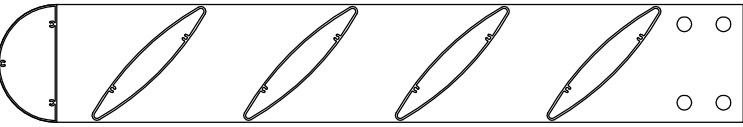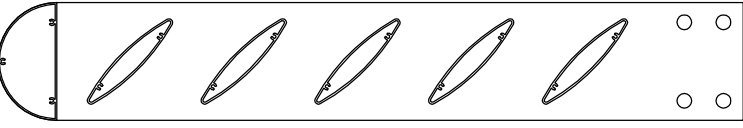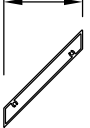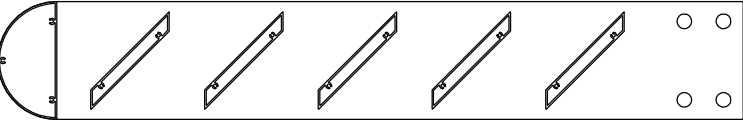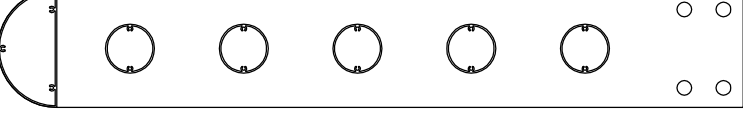


STANDARD FASCIAS	STANDARD BLADES	STANDARD OUTRIGGERS
AS REQ 'D  RECTANGULAR (BOX) FASCIA	8" [203.2mm] 	TYPE 'R-1' 
	6" [152.4mm] 	TYPE 'R-2' 
	4" [101.6mm] 	TYPE 'R-3' 
	VARIES 	TYPE 'R-4'  REQUIRED PROJECTION REQ 'D' WIDTH
6" [152.4mm]  BULLNOSE FASCIA	8" [203.2mm] 	TYPE 'B-1' 
	6" [152.4mm] 	TYPE 'B-2' 
	4" [101.6mm] 	TYPE 'B-3' 
	VARIES 	TYPE 'B-4'  REQUIRED PROJECTION REQ 'D' WIDTH

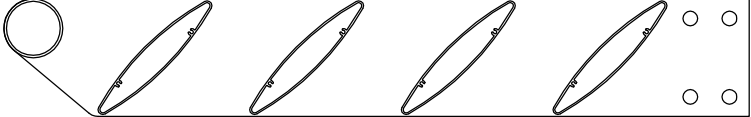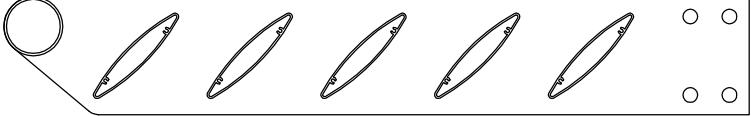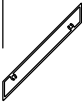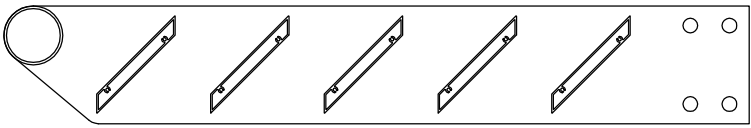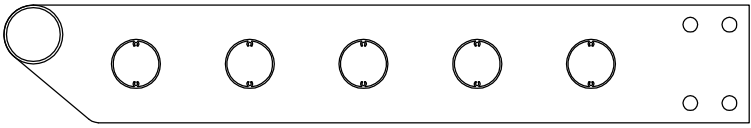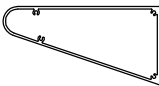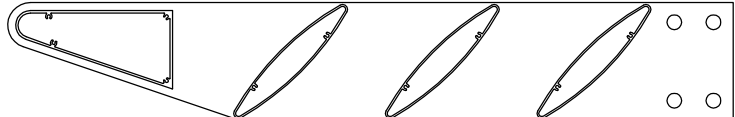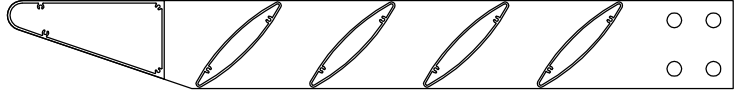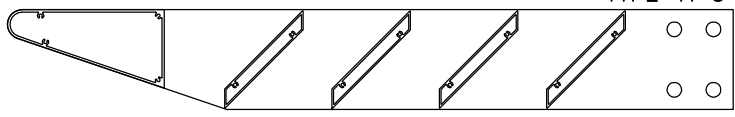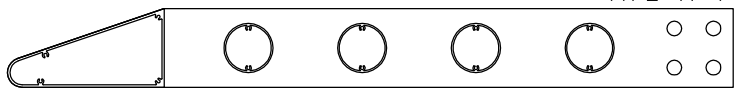


STANDARD FASCIAS	STANDARD BLADES	STANDARD OUTRIGGERS
AS REQ'D  TUBULAR FASCIA	8" [203.2mm] 	TYPE 'T-1' 
	6" [152.4mm] 	TYPE 'T-2' 
	4" [101.6mm] 	TYPE 'T-3' 
	VARIES 	TYPE 'T-4'  REQUIRED PROJECTION REQ'D WIDTH
AS REQ'D  ARROW FASCIA	8" [203.2mm] 	TYPE 'A-1' 
	6" [152.4mm] 	TYPE 'A-2' 
	4" [101.6mm] 	TYPE 'A-3' 
	VARIES 	TYPE 'A-4'  REQUIRED PROJECTION REQ'D WIDTH




STANDARD
BLADES

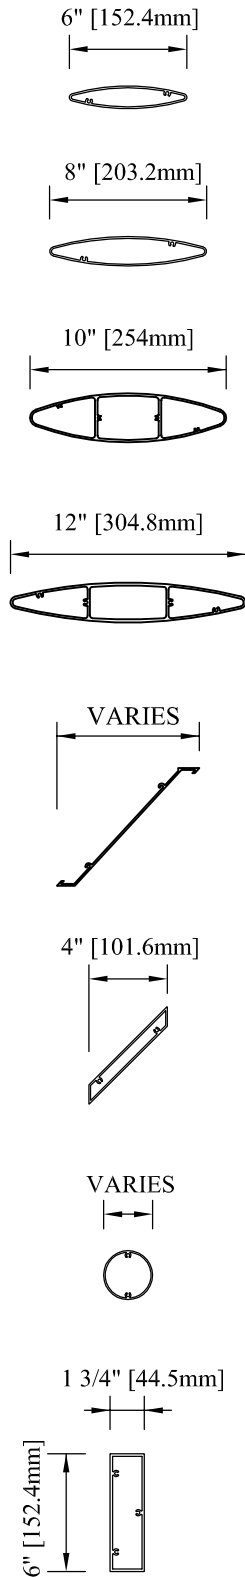

MISCELLANEOUS (CUSTOM)
OUTRIGGERS

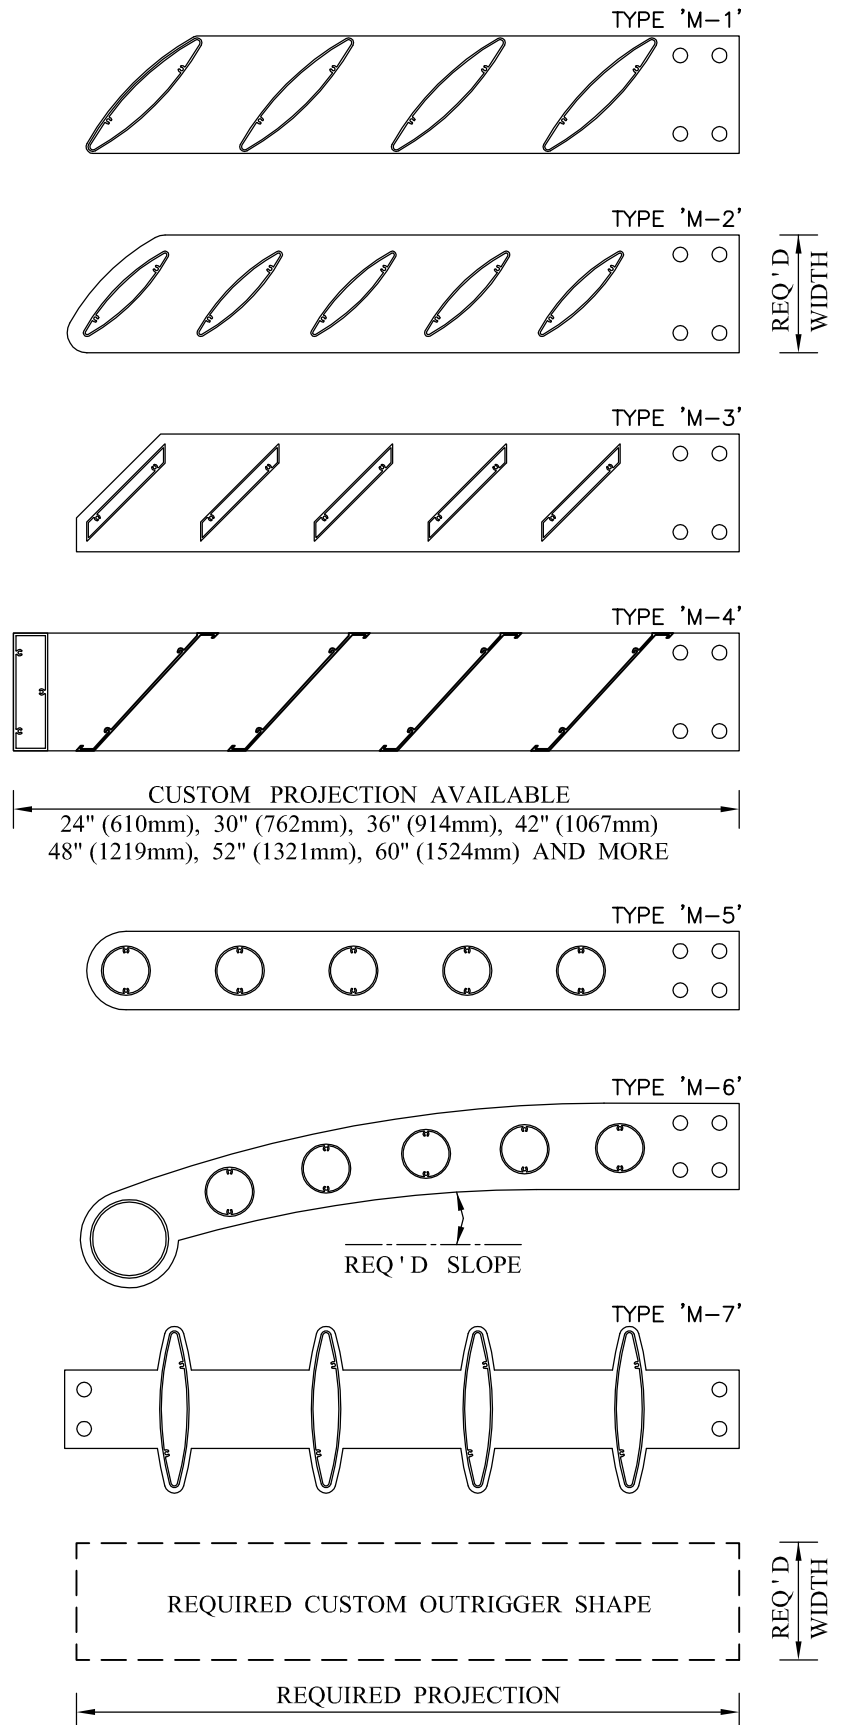

STANDARD BLADES

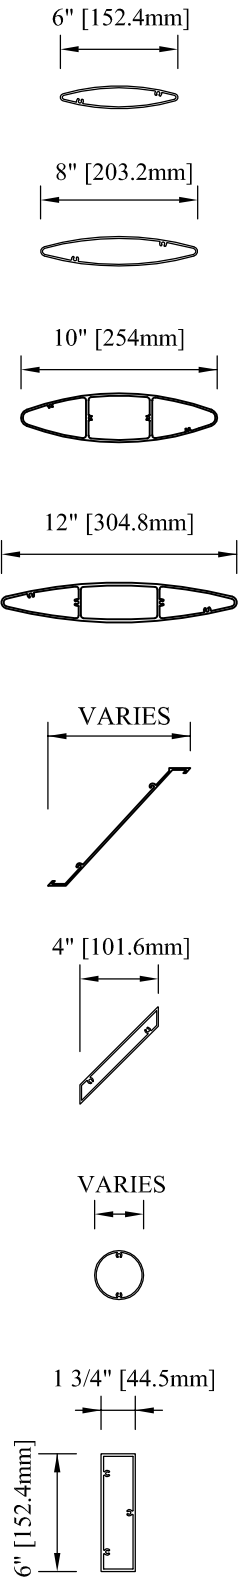

CUSTOM SUSPENDED SUNSCREEN WITH HANGER SYSTEM

